



Schnitt 3-3 M 1:250

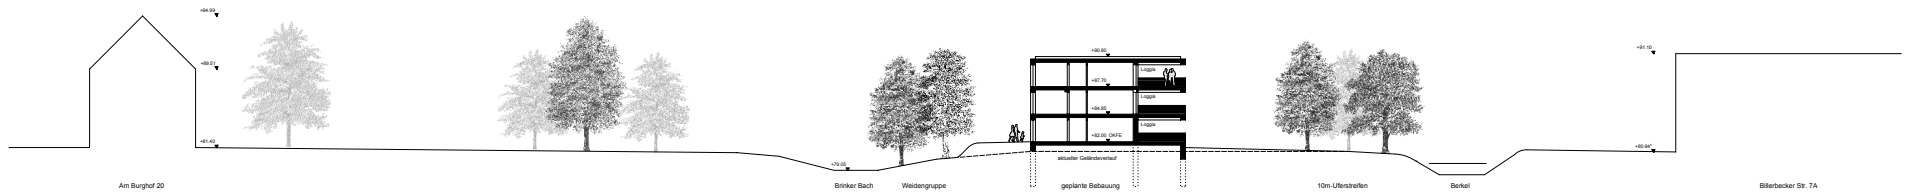

Schnitt 2-2 M 1:250

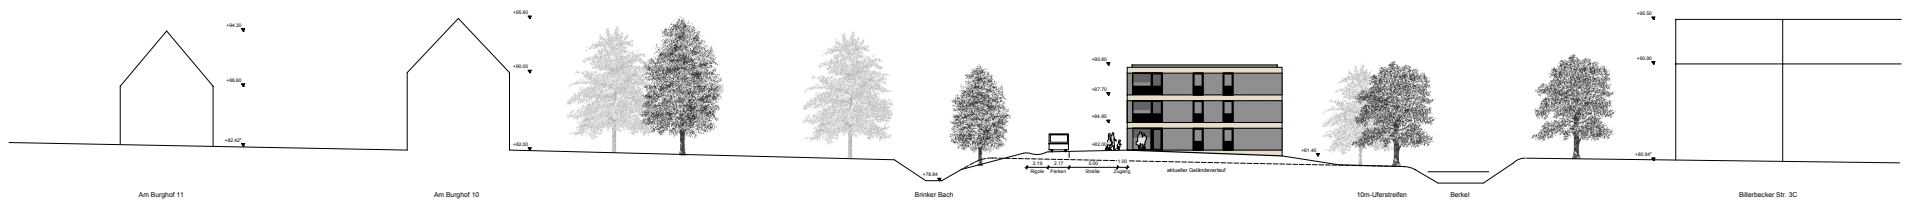

Schnitt 1-1 M 1:250